

FIRST FLOOR PLAN

Scale: 1/4" = 1'-0"


839


WILIAMSON STREET

SECOND FLOOR PLAN

scale: 1/4" = 1'-0"

839
WILLIAMSON STREET

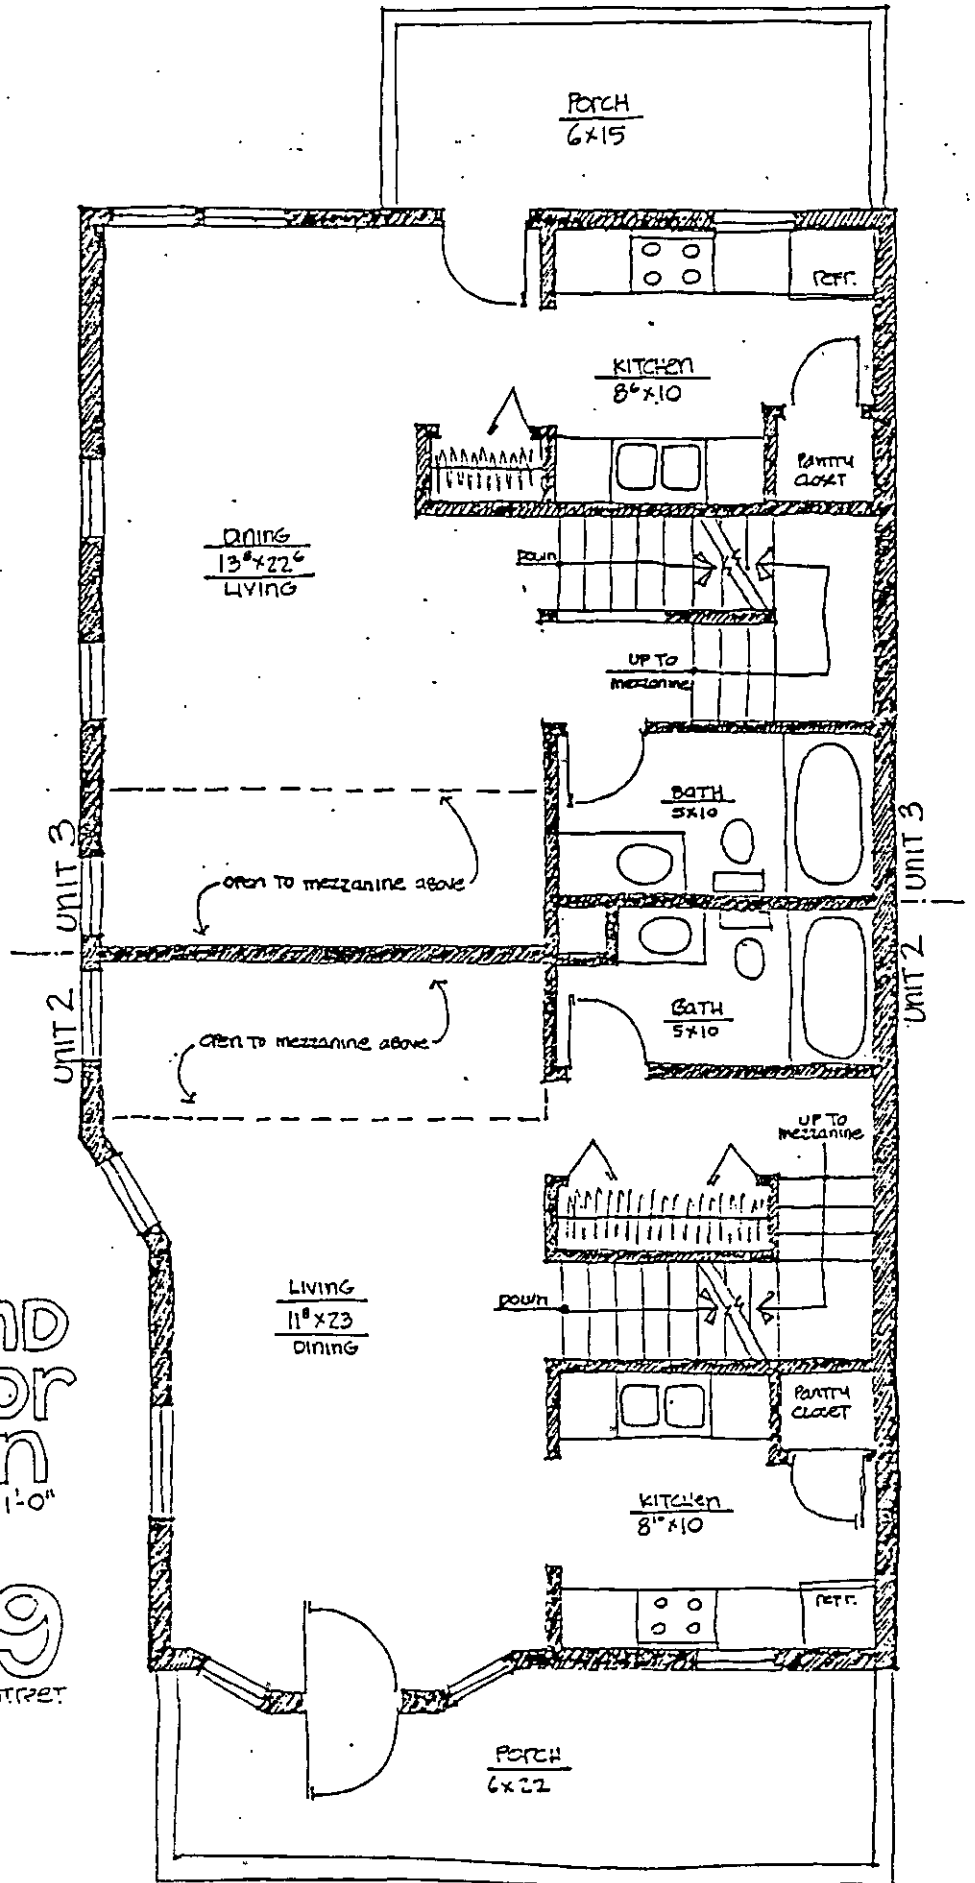

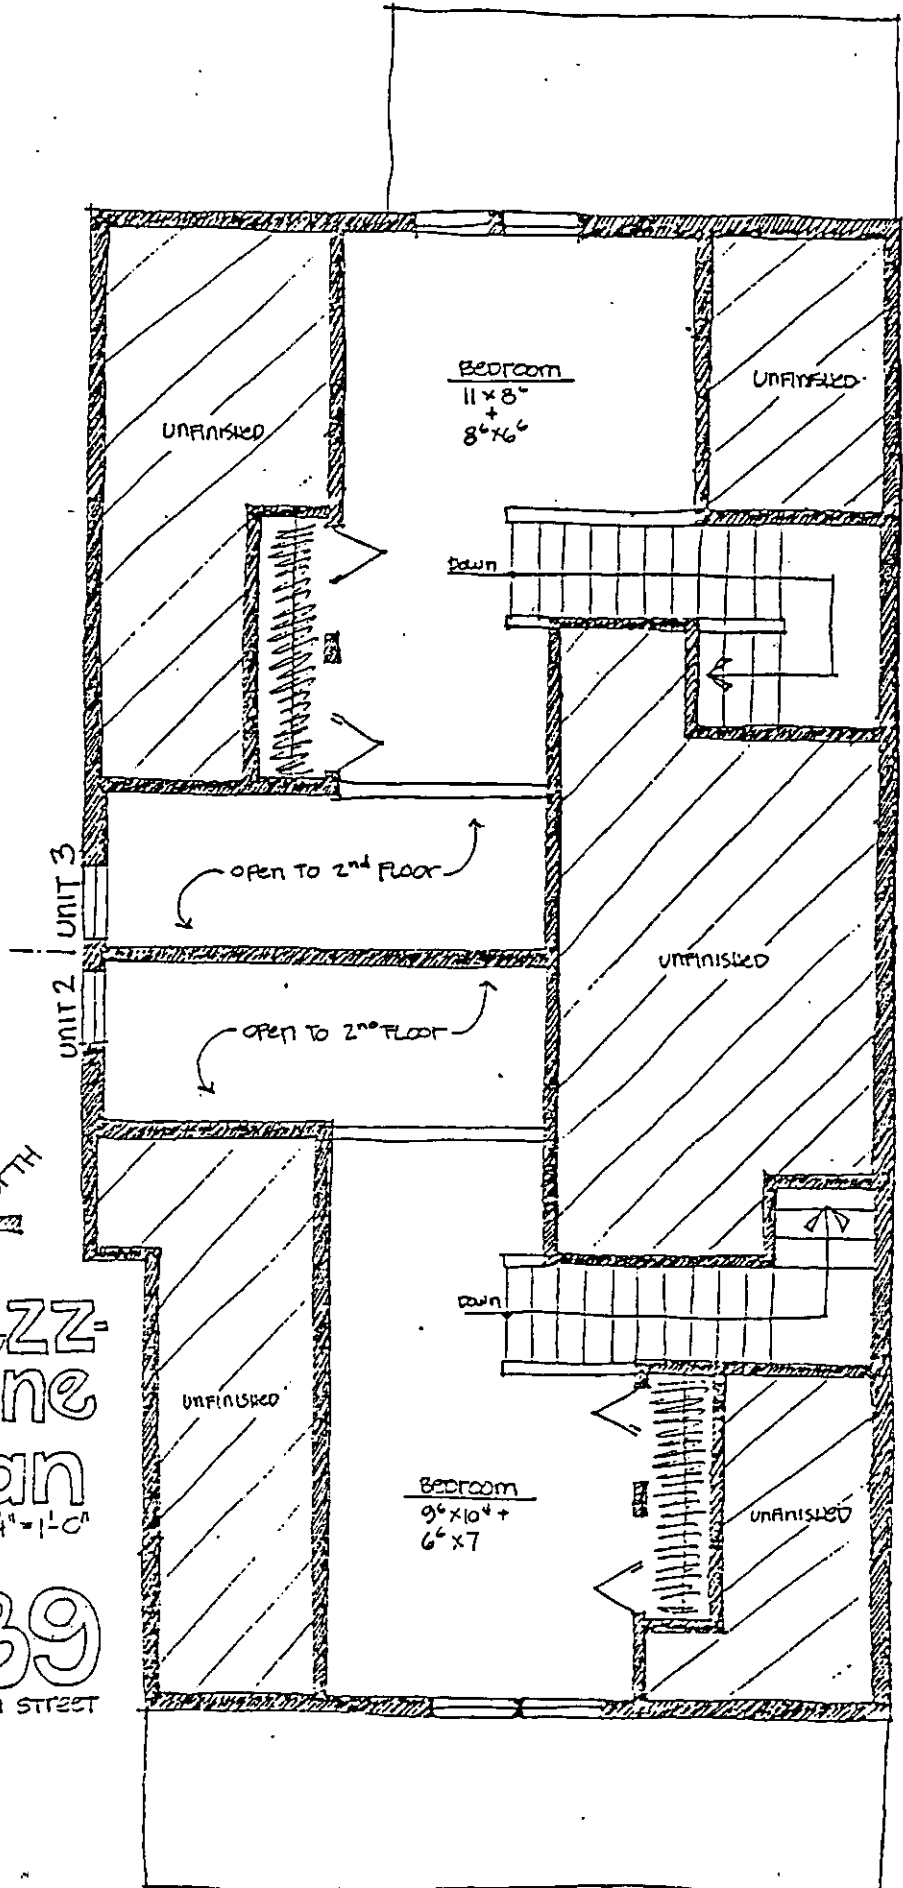


mezz-
anine
PLAN

Scale: 1/4" = 1'-0"


839

WILLIAMSON STREET

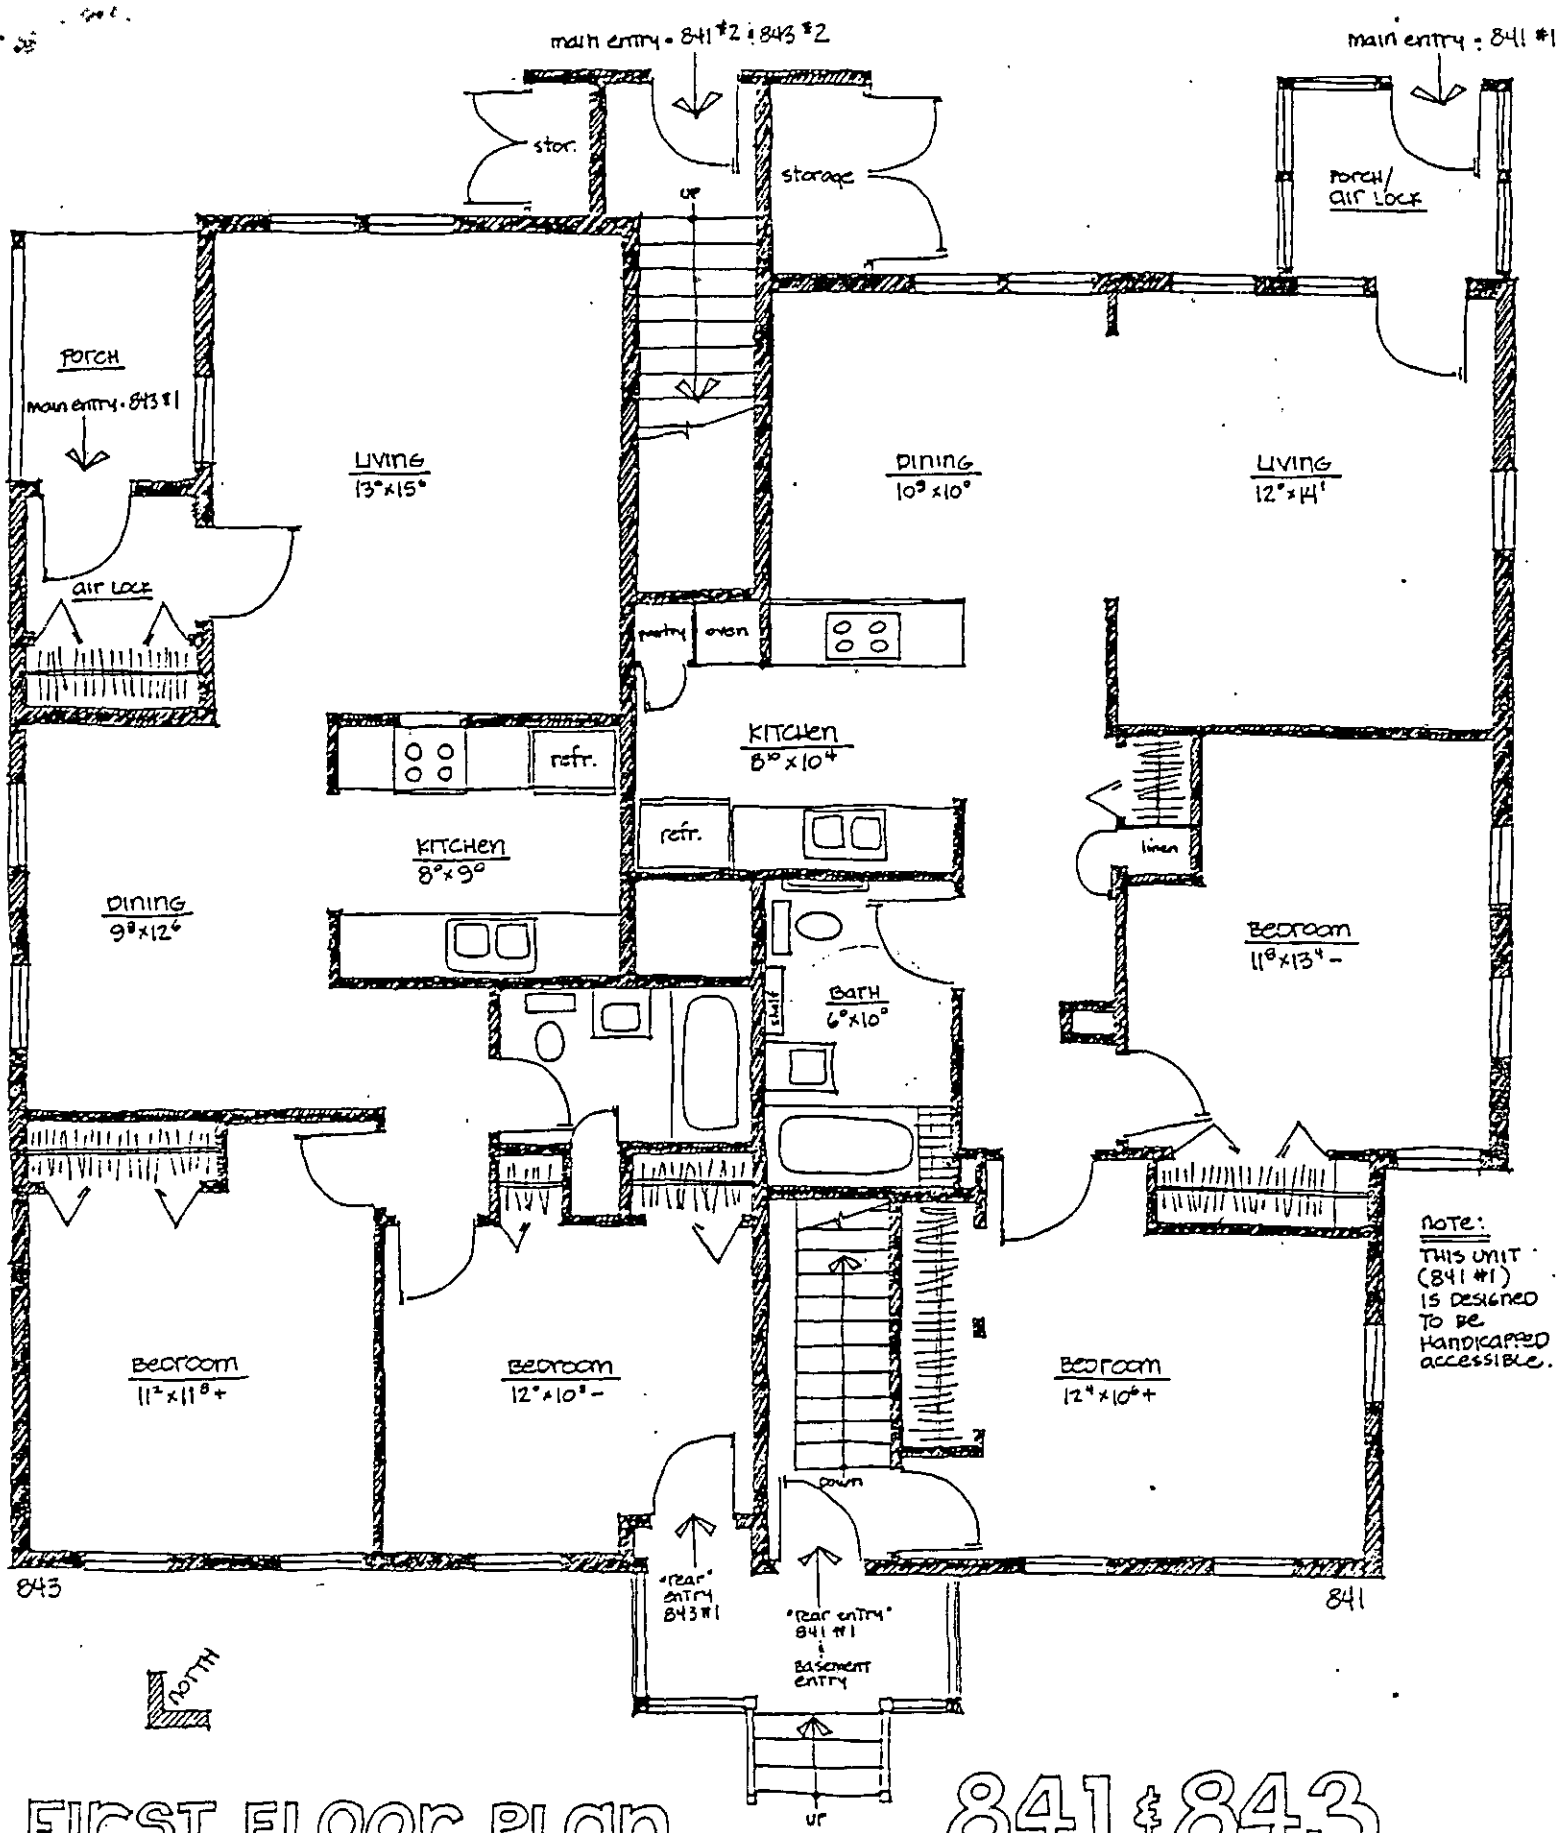


FIRST FLOOR PLAN

841 & 843
WILLIAMSON STREET

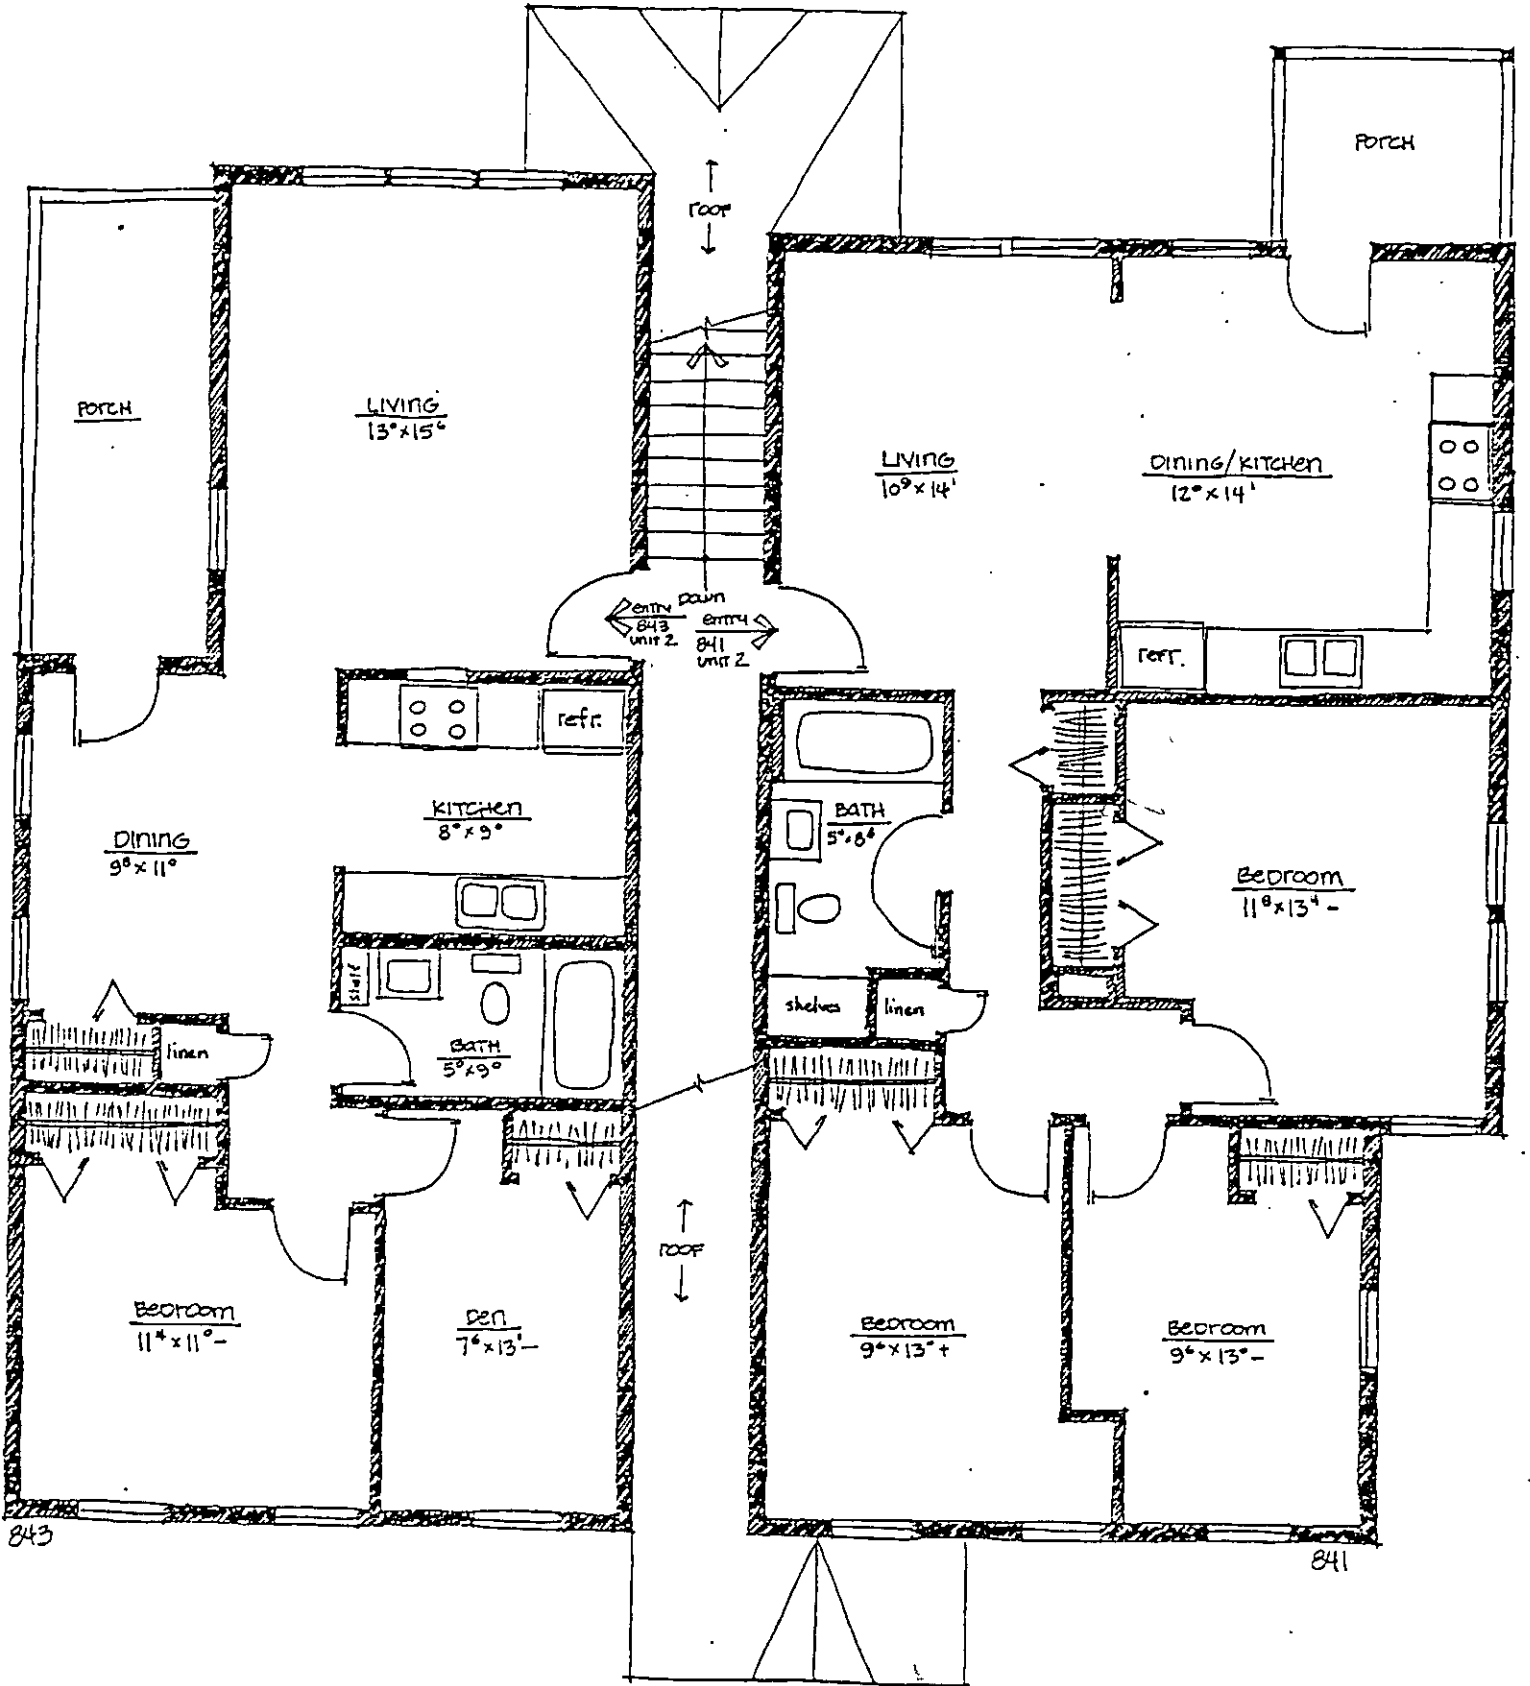

SECOND FLOOR PLAN • 841 & 843
 WILLIAMSON STREET



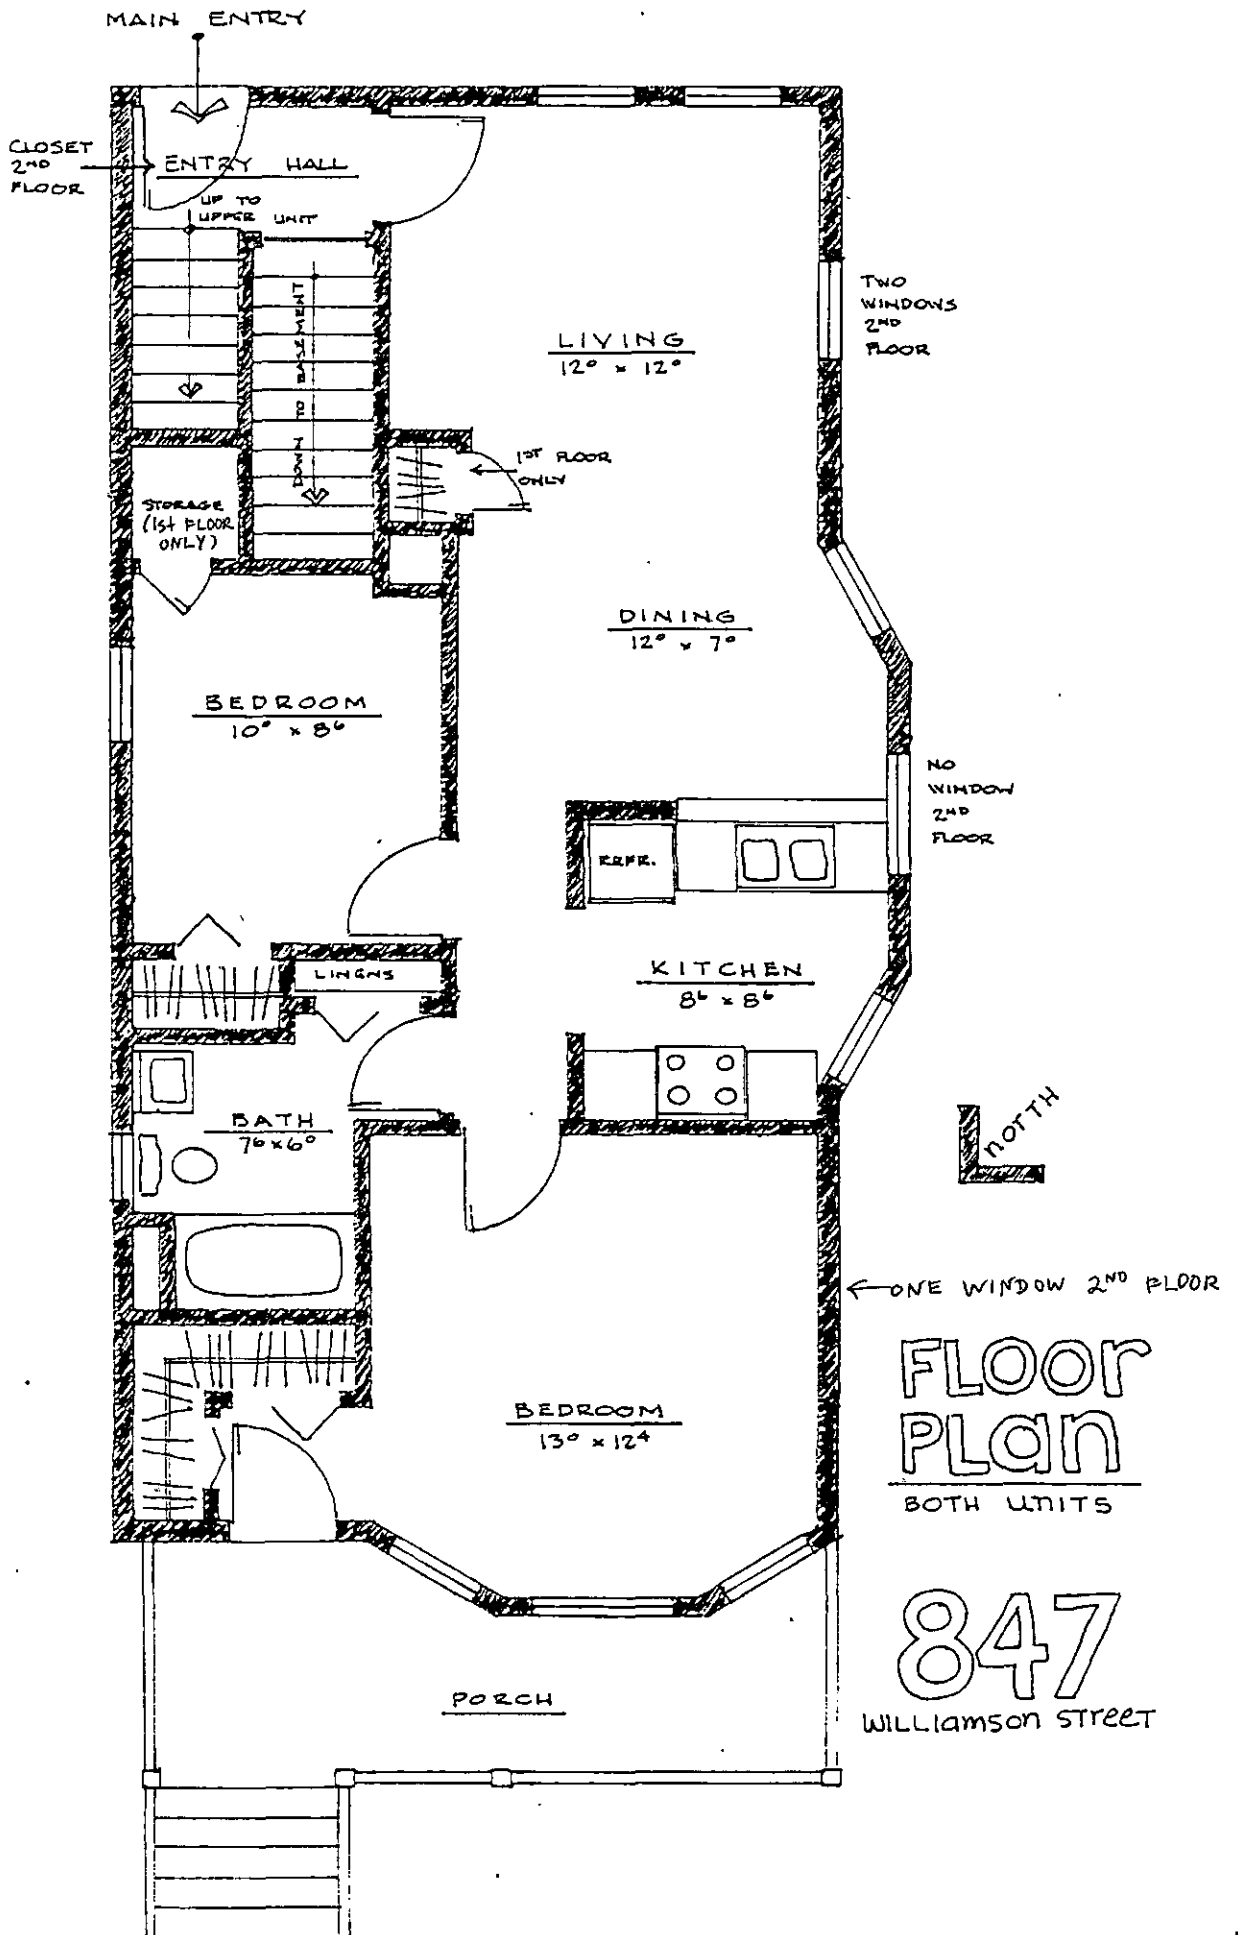

FLOOR PLAN
BOTH UNITS

847
WILLIAMSON STREET