


N.B. This enlargement was made at the 145% setting

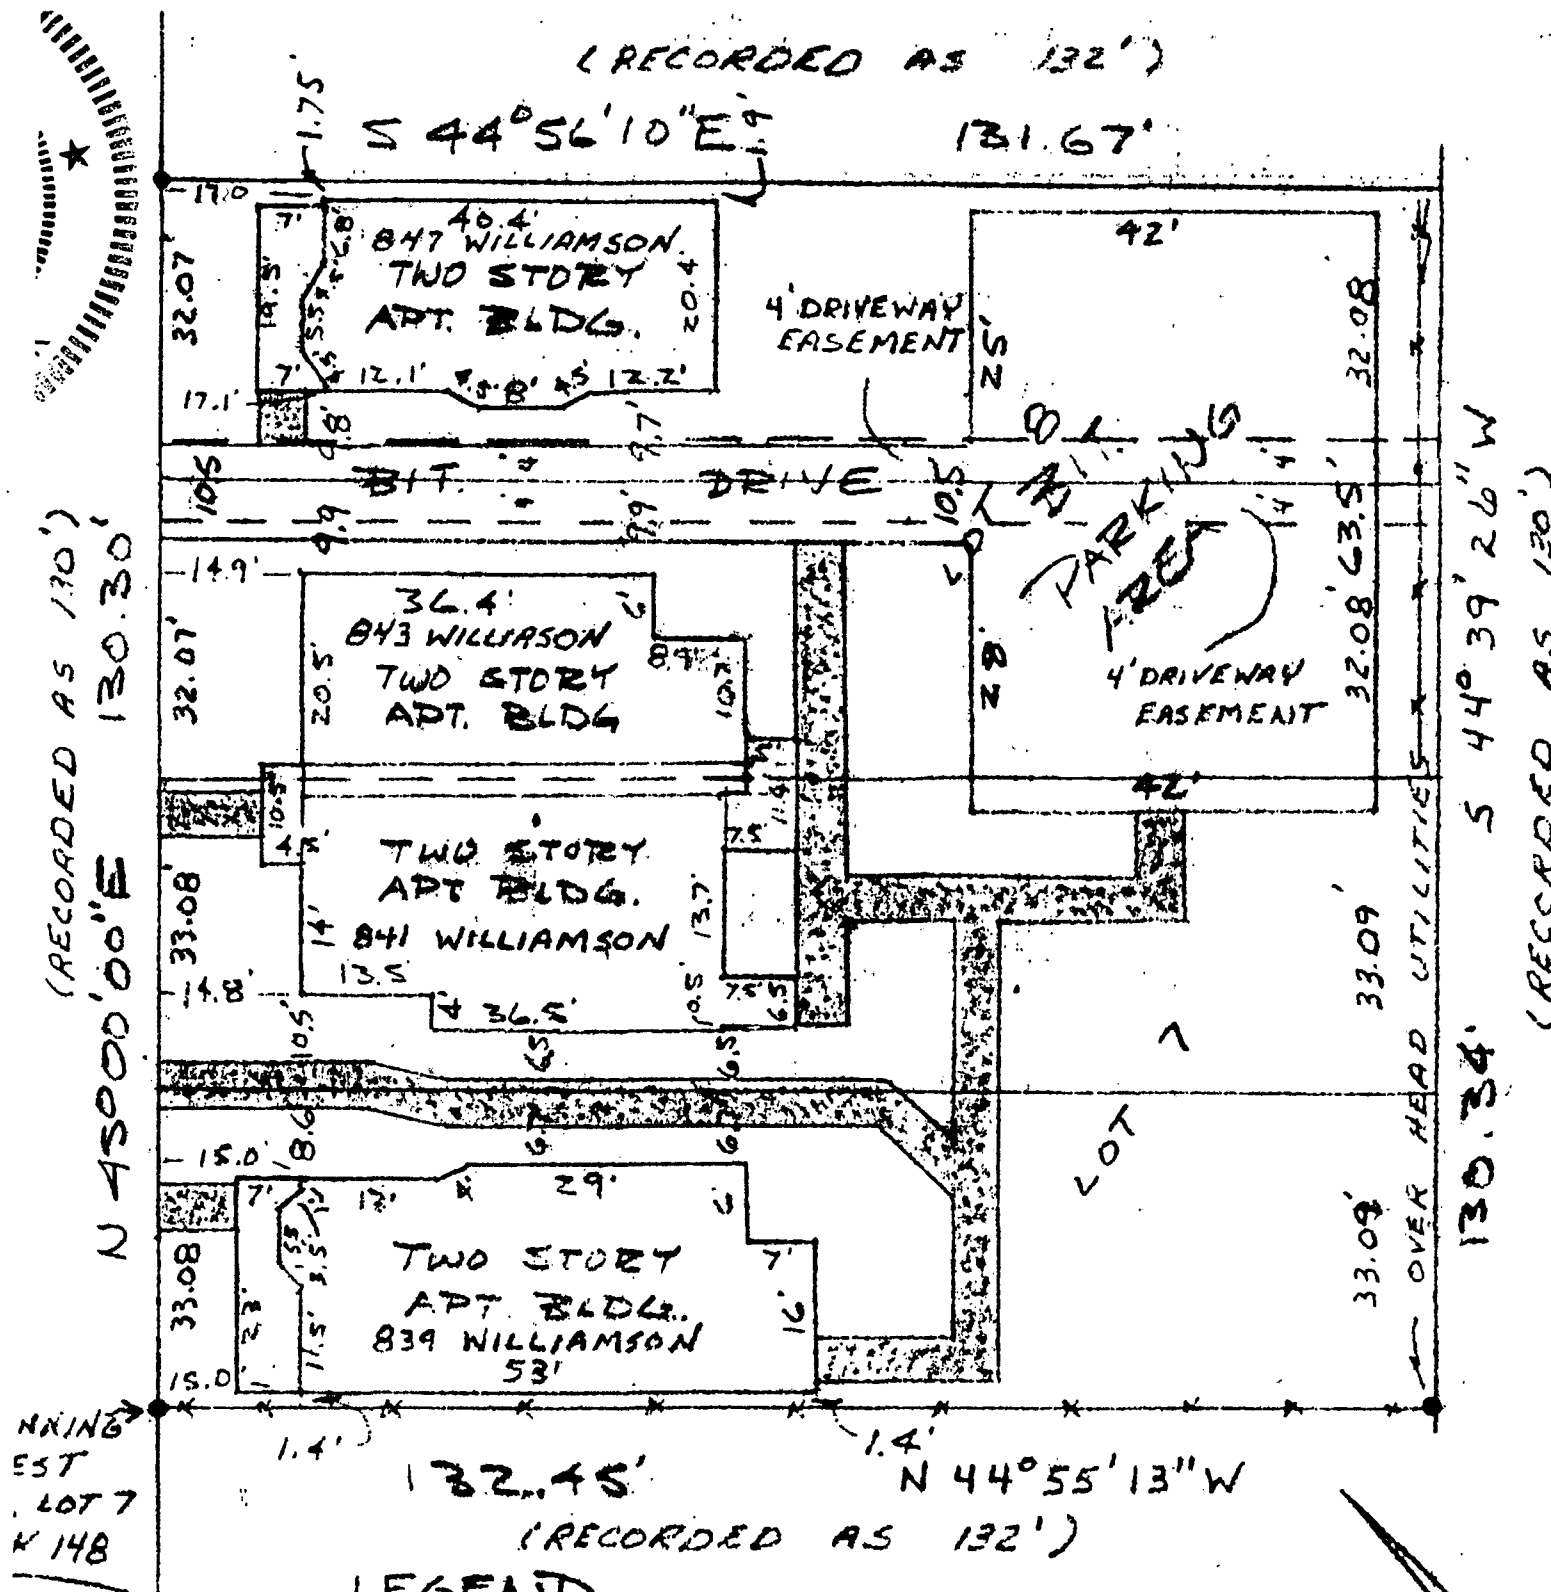

LEGEND

- 21 SCALE 1 INCH = 30 FEET
- IRON STAKE FOUND
- x-x EXISTING FENCE
- 5' CONCRETE SIDEWALK